



Section A-A (CS20-1.0)
Scale: 1:10

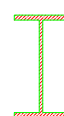


IPE140
Scale: 1:10

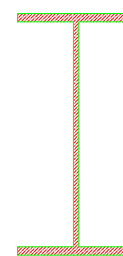

PG330
Scale: 1:10

مقاطع ستون ها

مقاطع تیرها

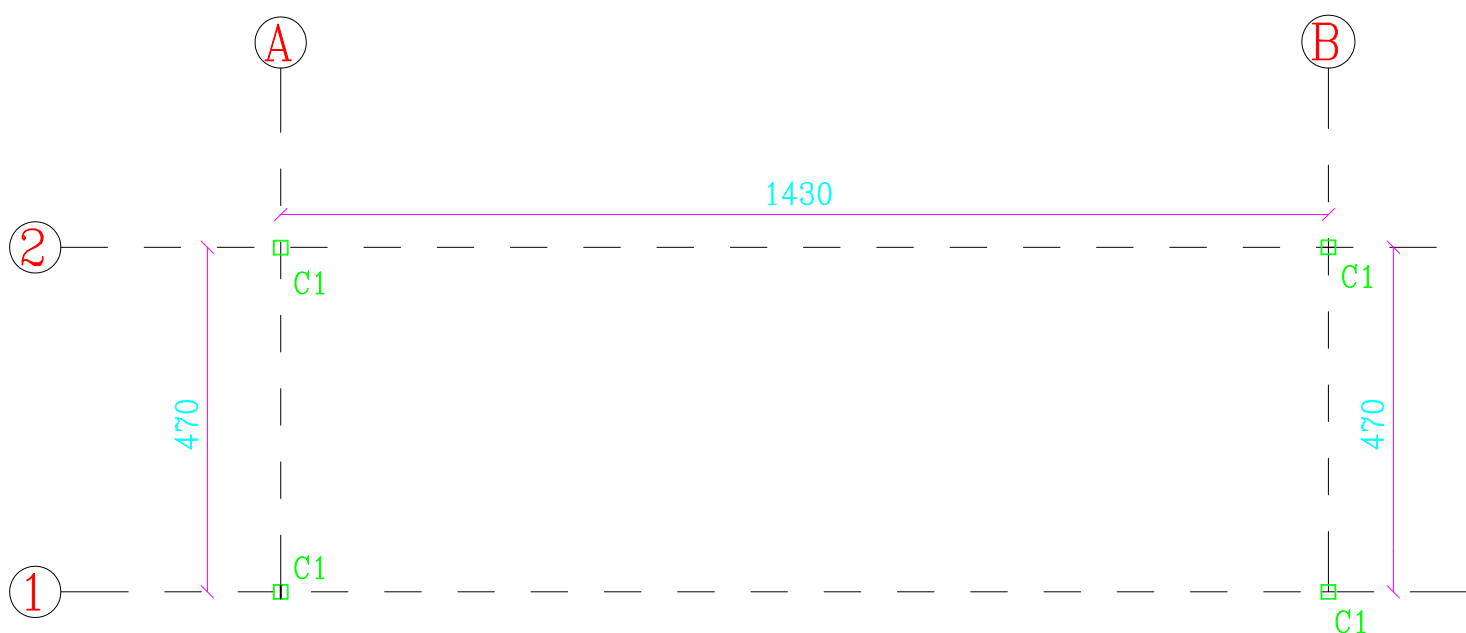

پلان ستون گذاری

sc. 1:100